



Republic of the Philippines  
City of Tagbilaran  
City Hall, Tagbilaran City, 6300 Bohol

**REQUEST FOR QUOTATION**  
**Procurement of INFRA**  
**[Repair/Rehabilitation of Classrooms at Tiptip Elementary School]**

The City Government of Tagbilaran, through the **Special Education Fund 2018**, intends to apply the sum of **Four Hundred Ninety Nine Thousand Nine Hundred Thirty Nine Pesos and Thirteen Centavos (Php499,939.13)** being the Approved Budget for the Contract (ABC) to payments under the contract for **Quotation No. 1811-422**. Quotations from suppliers received in excess of the ABC shall be automatically rejected.

The City Government of Tagbilaran now invites suppliers to quote for **Repair /Rehabilitation of Classrooms at Tiptip Elementary School: Earthworks – 48.00 sq.m.; Concreting Works – 4.50 cu.m.; Rebar Works – 369.00 kg and OTHERS (see attached drawings)** for the **Tagbilaran City Schools Division, Tagbilaran City**. Work may commence not later than **7 Calendar Days** from receipt of Notice to Proceed to Complete is within **60 Calendar Days**. Contractors should have completed, within 24 months from the date of submission and receipt of quotations, a contract similar to the Project. The description of an eligible supplier is contained in the Bidding Documents, particularly, in Section 11, Instruction to Bidders.

Quotation for INFRA will be conducted through open competitive procedures as specified in the Implementing Rules and Regulations (IRR) of Republic Act (RA) 9184, otherwise known as the "Government Procurement Reform Act".

Quotation for the INFRA is open to all interested contractors, whether local or foreign, subject to the conditions for eligibility provided in the IRR of RA 9184.

Interested contractors may obtain further information from the City Government of Tagbilaran at the address given below during 8:00 AM - 5:00 PM Monday to Friday only except holidays.

A set of Request for Quotation be purchased by interested Contractors on **November 13 - 20, 2018** from the address below and upon payment of a non-refundable fee in the amount of **P150.00**.

Quotations must be delivered to the address below on or before **November 20, 2018 at 12:00 PM**.


Request for Quotations will be opened and the lowest quotation for the infra will be awarded the supply of the infra to be procured at the BAC Office, CEO, Tagbilaran City. Late quotations shall not be accepted.

The City Government of Tagbilaran reserves the right to accept or reject any quotations, to annul the awarding process and to reject all quotations at any time prior to contract award, without thereby incurring any liability to the affected suppliers.


  
CATHELYN O. TORREMOCHA  
BAC Chairman






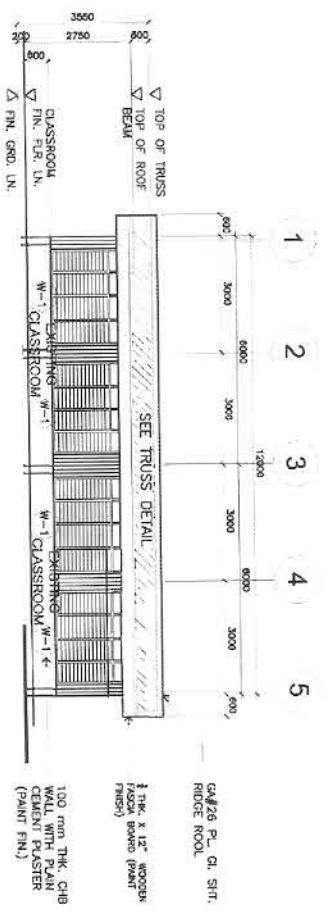


2 LONGITUDINAL SECTION  
A-3 SCALE: 1:80M

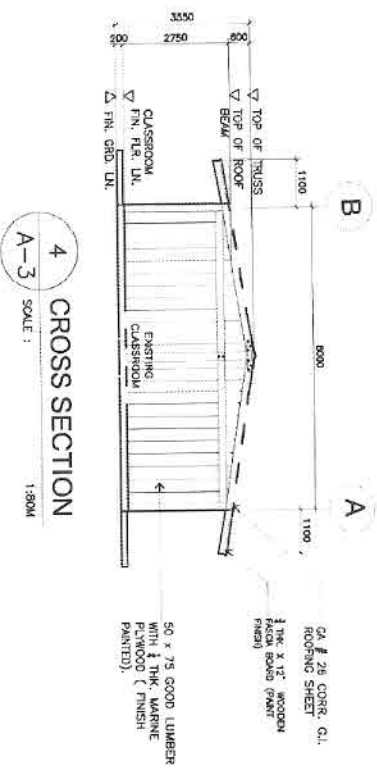

4 CROSS SECTION  
A-3 SCALE: 1:80M

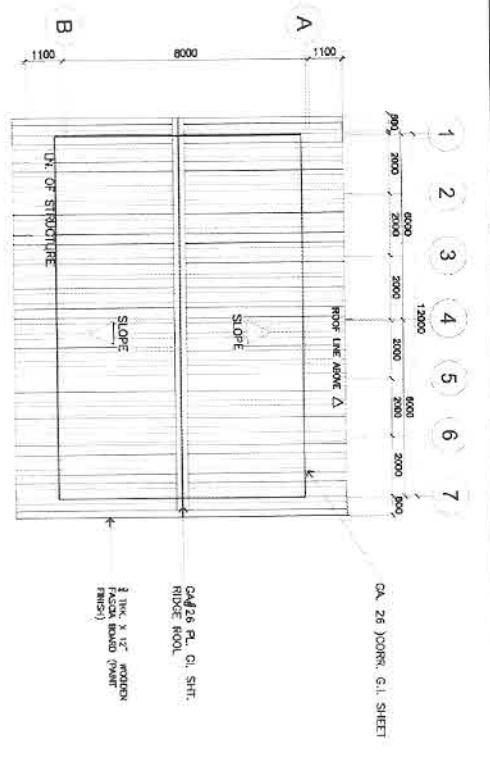

4 ROOF PLAN  
A-3 SCALE: 1:300M

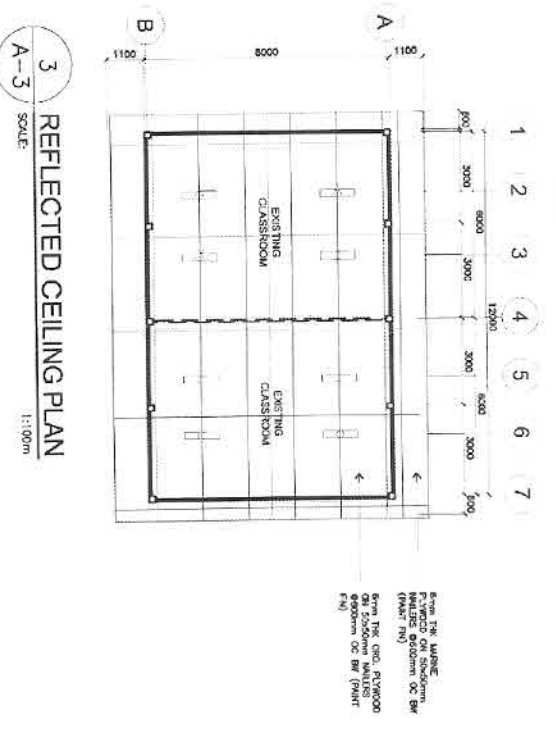


3 REFLECTED CEILING PLAN  
A-3 SCALE: 1:100M


 DEPARTMENT OF EDUCATION PHYSICAL FACILITIES AND SERVICES ENGINEERING DIVISION MINDAORO AVENUE, DAVAO CITY	DESIGNER: LORENTE T. MORALES Design Project Engineer	CHECKER: ERIC M. JAVIER Project Engineer	RECOMMENDED APPROVAL: BEATRIZ C. LUPAN 5000 Chief	APPROVED BY: VINCENZO C. JAVARILLA, Ed.D., CESO V School Division Superintendent	PROJECT TITLE: BAGONG LUPUNAN SCHOOL BUILDING TYPE II	PROJECT CODE: BLSB II - OMS	SHEET NO. 5 DEPARTMENT OF EDUCATION DepEd SHEET OPERATOR: SHEET SELECTION LONGITUDINAL SECTION/REFLECTED CEILING PLAN/ROOF PLAN
	DRAWN BY: LORENTE T. MORALES Design Project Engineer	CHECKER: ERIC M. JAVIER Project Engineer	RECOMMENDED APPROVAL: BEATRIZ C. LUPAN 5000 Chief	APPROVED BY: VINCENZO C. JAVARILLA, Ed.D., CESO V School Division Superintendent	PROJECT TITLE: BAGONG LUPUNAN SCHOOL BUILDING TYPE II	PROJECT CODE: BLSB II - OMS	SHEET NO. 5 DEPARTMENT OF EDUCATION DepEd SHEET OPERATOR: SHEET SELECTION LONGITUDINAL SECTION/REFLECTED CEILING PLAN/ROOF PLAN



SHEET NO. A-5	DEPARTMENT OF EDUCATION DepEd	PROJECT CODE: BLSB II - OMS	PROJECT TITLE: BAGONG LIPUNAN SCHOOL BUILDING TYPE II	APPROVED BY: <i>[Signature]</i> SCHOOL DIVISION SUPERINTENDENT VIRGINIA C. ZAPANTA, Ed. D. CESO V	RECORDING APPROVAL: 5000 Chief BEATRIZ C. LUCA, Ph. D. <i>[Signature]</i>	DESIGN BY: ENGR. JUNGCEL T. MANCHA PROJ. R. DELA CRUZ <i>[Signature]</i>	DRAWN BY: LOUENE T. MADAMA Digital Project Engineer	 REPUBLIC OF THE PHILIPPINES DEPARTMENT OF EDUCATION PHYSICAL FACILITIES AND SCHOOLS ENGINEERING DIVISION PASIG CITY
	SHEET CONTENT: TRUSS DETAIL		DATE REVISION:					

1  
A-5  
SCALE: 1/300  
TRUSS DETAIL

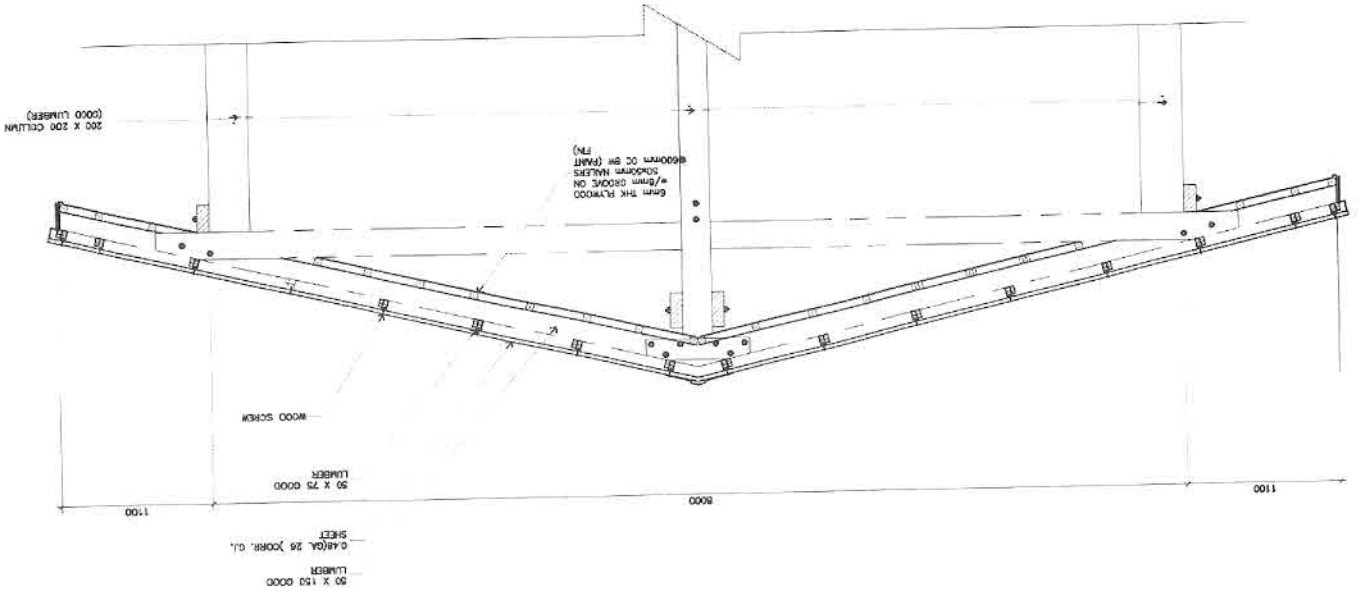

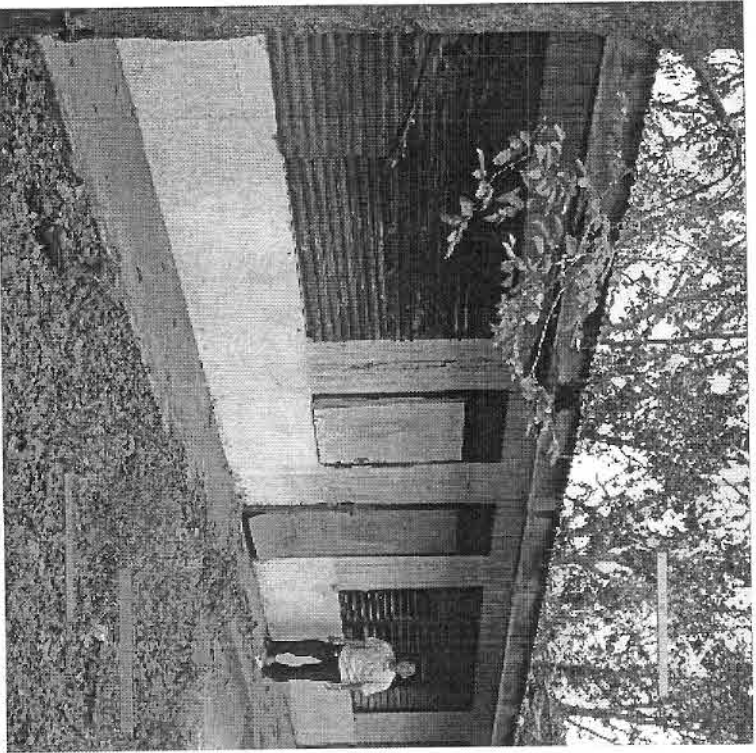

1  
A-1  
SCALE: 1/8" = 1'-0"  
PERSPECTIVE VIEW

TABLE  
OF  
CONTENTS

REPUBLIC OF THE PHILIPPINES  
OFFICE OF THE CITY/MUNICIPAL  
ENGINEER/BUILDING OFFICIAL

DISTRICT/CITY/MUNICIPALITY  
LAND USE & ZONING

ARCHITECTURAL

- A-1 PERSPECTIVE VIEW, TABLE OF CONTENTS
- A-2 FLOOR PLAN, FRONT & RIGHT SIDE ELEVATIONS, REAR ELEVATION
- A-3 CROSS SECTION, LONGITUDINAL SECTION, REFLECTED CEILING PLAN, ROOF PLAN
- A-4 CEILING PLAN SECTION DETAIL, TYPICAL D.I.G. VENT SECTION DETAIL, TYPICAL VENT DETAIL, PERSPECTIVE SECTION ELEVATION, DOORS AND WINDOWS, RAFTER CONNECTION DETAIL
- A-6 TRUSS DETAIL

LINE & GRADE

STRUCTURAL

- S-1 FOUNDATION PLAN, ROOF FRAMING PLAN

ARCHITECTURAL

ELECTRICAL

SANITARY

SANITARY

ELECTRICAL

OTHERS

MECHANICAL

 REPUBLIC OF THE PHILIPPINES DEPARTMENT OF EDUCATION DIVISION OFFICE - CAGAYAN DE ORO ENGINEERING DIVISION MALABON AVENUE, MALABON CITY		DRAWN BY :  LORENZ T. MOLANO Lead Project Engineer	CHECKED BY :  ENGR. JOYCE T. LANCIA PRC Registered Professional Engineer	REGISTERED ARCHITECT :  BEATRIZ C. LUJAN, D. 5000 CIVIL	APPROVED BY :  VIRGINIA C. ZAPANTA, Ed. D., CESO V School Division Superintendent	PROJECT TITLE : <b>BAGONG LIPUNAN SCHOOL BUILDING TYPE II</b>	PROJECT CODE : <b>BLSB II - MPSS</b>	OWNER : <b>DEPARTMENT OF EDUCATION</b> <b>DepEd</b>	SHEET NO. : <b>A-1</b> <b>6</b>
		SHEET NUMBER :				SHEET NUMBER :			

