



Republic of the Philippines
City of Tagbilaran
City Hall, Tagbilaran City, 6300 Bohol

REQUEST FOR QUOTATION
Procurement of INFRA
[Repair/Rehabilitation of Classrooms at Tiptip Elementary School]
(Repost)

The City Government of Tagbilaran, through the **Special Education Fund 2018**, intends to apply the sum of **Four Hundred Ninety Nine Thousand Nine Hundred Thirty Nine Pesos and Thirteen Centavos (Php499,939.13)** being the Approved Budget for the Contract (ABC) to payments under the contract for **Quotation No. 1811-422**. Quotations from suppliers received in excess of the ABC shall be automatically rejected.

The City Government of Tagbilaran now invites suppliers to quote for **Repair /Rehabilitation of Classrooms at Tiptip Elementary School: Earthworks – 48.00 sq.m.; Concreting Works – 4.50 cu.m.; Rebar Works – 369.00 kg and OTHERS (see attached drawings)** for the **Tagbilaran City Schools Division, Tagbilaran City**. Work may commence not later than **7 Calendar Days** from receipt of Notice to Proceed to Complete is within **60 Calendar Days**. Contractors should have completed, within 24 months from the date of submission and receipt of quotations, a contract similar to the Project. The description of an eligible supplier is contained in the Bidding Documents, particularly, in Section 11, Instruction to Bidders.

Quotation for INFRA will be conducted through open competitive procedures as specified in the Implementing Rules and Regulations (IRR) of Republic Act (RA) 9184, otherwise known as the "Government Procurement Reform Act".

Quotation for the INFRA is open to all interested contractors, whether local or foreign, subject to the conditions for eligibility provided in the IRR of RA 9184.

Interested contractors may obtain further information from the City Government of Tagbilaran at the address given below during 8:00 AM - 5:00 PM Monday to Friday only except holidays.

A set of Request for Quotation be purchased by interested Contractors on **December 19 - 26, 2018** from the address below and upon payment of a non-refundable fee in the amount of **P150.00**.

Quotations must be delivered to the address below on or before **December 26, 2018 at 5:00 PM**.

Request for Quotations will be opened and the lowest quotation for the infra will be awarded the supply of the infra to be procured at the BAC Office, CEO, Tagbilaran City. Late quotations shall not be accepted.

The City Government of Tagbilaran reserves the right to accept or reject any quotations, to annul the awarding process and to reject all quotations at any time prior to contract award, without thereby incurring any liability to the affected suppliers.


CATHELYN O. TORREMOCHA
BAC Chairman


City Government of Tagbilaran
 Standard Form Number : SF-INFRA
 Revised on: May 24, 2004
 Standard Form Title: Request for Quotation

PR NO. 18-11-606 (Repost)
 Procurement of INFRA
Repair/ Rehabilitation of Class-rooms at Tiptip Elem. School
 Office: Tagb. City Schools Div.
 ABC: P499,939.13
 Date: December 17, 2018
 Quotation No. 1811-422

Company Name: _____
 Address : _____

REQUEST FOR QUOTATION

Please quote your lowest price on the item/s listed below, subject to the General Conditions on the last page, stating the shortest time of delivery and submit your quotation duly signed by your representative not later than December 26, 2018 at 5:00 PM.


CATHELYN O. TORREMOCHA
 Procurement Officer

- NOTE: 1 ALL ENTRIES MUST BE TYPEWRITTEN IF POSSIBLE
 2 QUOTATIONS WITH ERASURES WILL BE DULY INITIALLED
 3 WORK MAY COMMENCE NOT LATER THAN 7 CALENDAR DAYS FROM RECEIPT OF P.O. CALENDAR DAYS TO COMPLETE IS 60 Calendar Days
 4 WARRANTY OF THE PROJECT MUST CONFORM AS REQUIRED PER REVISED IRR SEC. 62.2 OF R.A. 9184
 5 PRICE VALIDITY SHALL BE FOR A PERIOD OF 60 CALENDAR DAYS
 6 **PCAB LICENSE, OMNIBUS STATEMENT, VALID MAYOR'S PERMIT, BIR CERTIFICATE OF REGISTRATION, CURRENT INCOME TAX RETURN AND VALID PHILGEPS REGISTRATION CERTIFICATE (Platinum)** SHALL BE ATTACHED UPON SUBMISSION OF THE QUOTATION
 7 SUBJECT TO SUBMISSION OF LEGAL DOCUMENTS FOR THE DETERMINATION OF TECHNICAL, LEGAL, AND FINANCIAL CAPABILITY OF SUPPLIER
 8 SUBJECT TO REVIEW BY THE COMMISSION ON AUDIT AND IF EVER FOUND TO BE OVERPRICED, YOU ARE BOUND TO REFUND THE AMOUNT SAID TO BE EXCESSIVE.

ITEM NO.	ITEM AND DESCRIPTION	BRAND	QTY	UNIT	UNIT Price	TOTAL COST
	Repair/Rehabilitation of Classrooms at Tiptip Elem. School					
1	Earth Works		48.00	sq.m.		
2	Concreting Works		4.50	cu.m.		
3	Rebar Works		369.00	kg		
4	Form Works		27.00	sq.m.		
5	Masonry Works		198.36	sq.m.		
6	Roofing Works		55.08	kg		
7	Carpentry Works		63.00	sq.m.		
8	Electrical Works		1.00	lot		
9	Door and Windows		3.00	set		
10	Painting Works		265.00	sq.m.		
	*****see attached drawings*****					
	XX					
	TOTAL					



Delivery Period : _____
 Warranty : _____
 Price Validity : _____


After having carefully read and accepted your General Condition, I/We quote you on the item at prices noted above.

 Signature Over Printed Name


Tel. No. : _____
 Cell No. : _____
 Email Add. : _____
 Date : _____

DESIGNED BY: LORENTE I. MACALINO Lead Project Engineer	DESIGNED BY: ENGR. JUNE L. LUNGA Project Engineer	RECOMMENDED APPROVAL: SEANNE C. LUNA, D.D. 2020 Onr	APPROVED BY: VERONICA E. ZAPANTA, Ed. D. CESO V School Division Superintendent	PROJECT TITLE: BAGONG LIPUNAN SCHOOL BUILDING TYPE II	PROJECT DATE: BLS9 II - OMS	SHEET NO.:
PROJECT NO.:			PROJECT TITLE:		SHEET NO.:	
PROJECT NO.:			PROJECT TITLE:		SHEET NO.:	
PROJECT NO.:			PROJECT TITLE:		SHEET NO.:	
PROJECT NO.:			PROJECT TITLE:		SHEET NO.:	

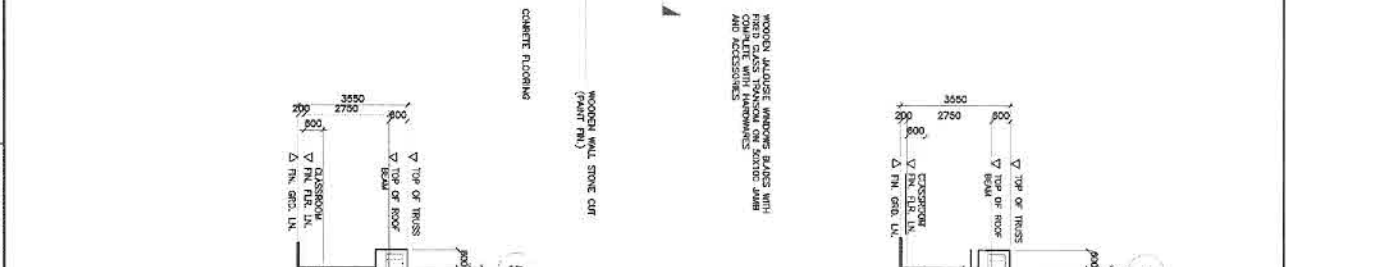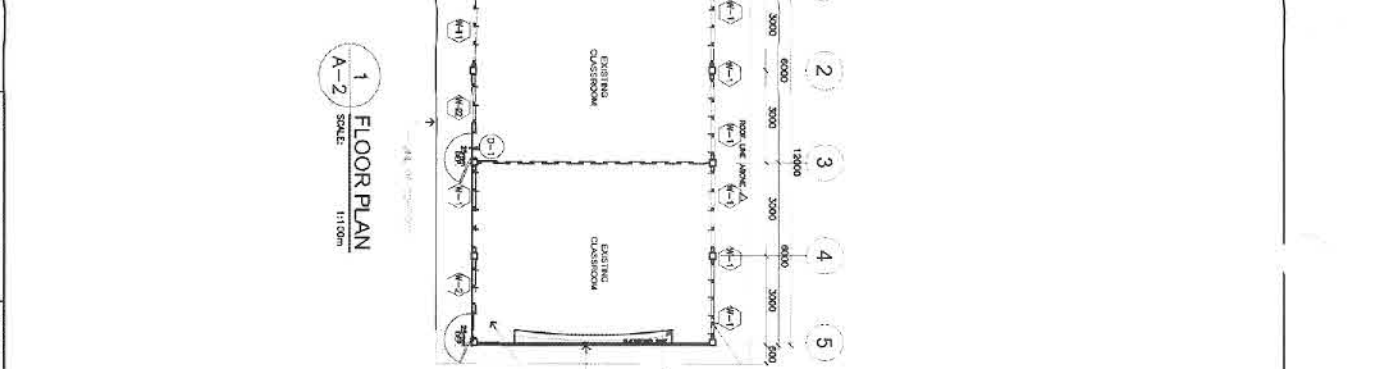


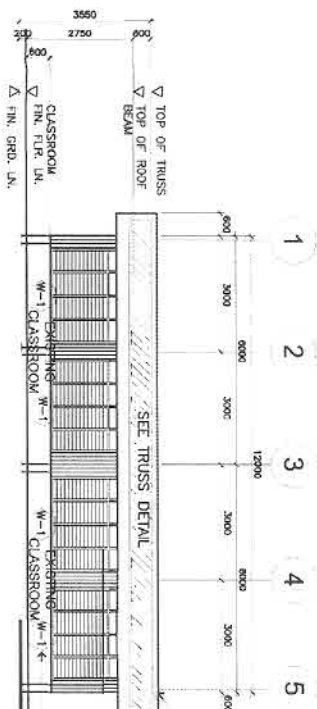


2 LONGITUDINAL SECTION
 SCALE : 1:80M

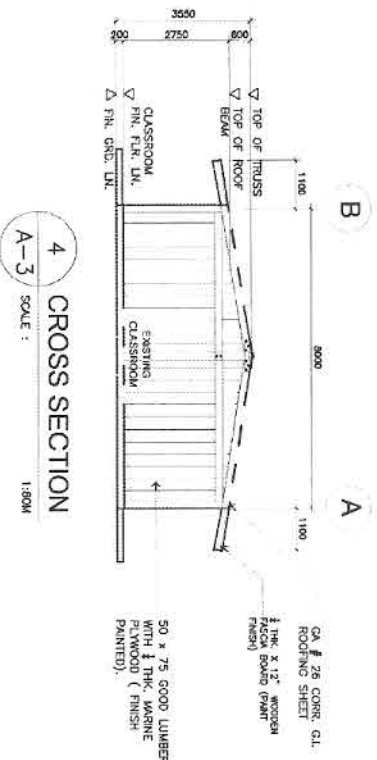

4 CROSS SECTION
 SCALE : 1:80M

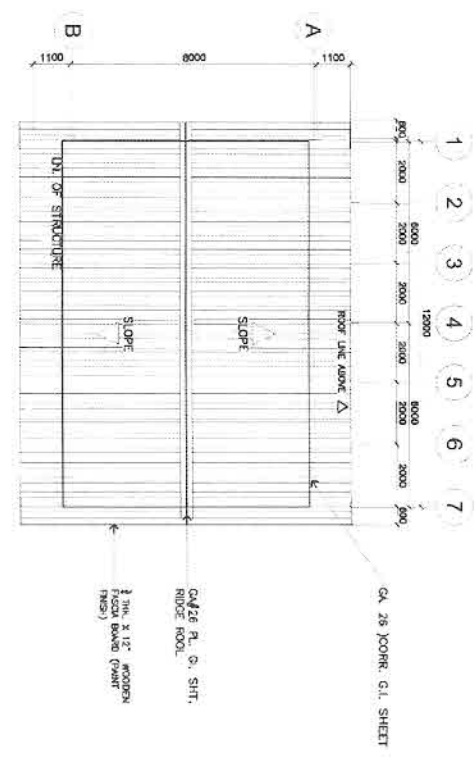

4 ROOF PLAN
 SCALE : 1:80M

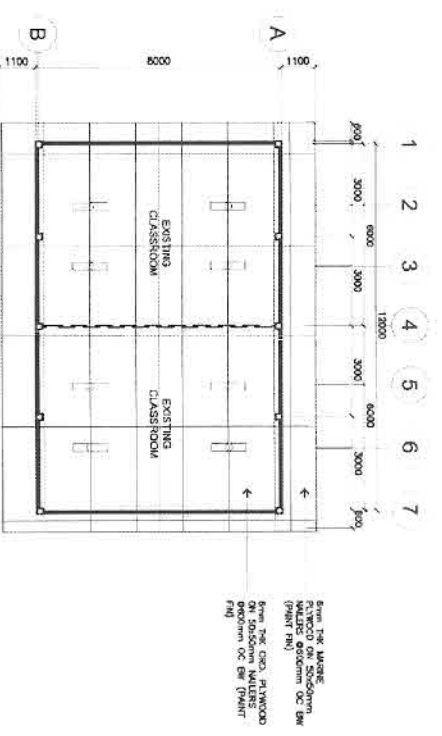


3 REFLECTED CEILING PLAN
 SCALE : 1:100M

 REPUBLIC OF THE PHILIPPINES DepEd DEPARTMENT OF EDUCATION METRALCO AVENUE, PASIG CITY	SHEET NO. : A-3	DESIGNER : LOURIE T. MADRANO Licensed Professional Engineer	CHECKER : ENGR. JANE T. MANCIA PRC # 104244	REVISIONS APPROVAL : BERNIE C. UDEP FIN. D. 8000 Over	PROJECT NO. : BAGOONG LUPUMAN SCHOOL BUILDING TYPE II	PROJECT TITLE : BAGOONG LUPUMAN SCHOOL BUILDING TYPE II	CLIENT : DEPARTMENT OF EDUCATION DepEd	SHEET NO. : A-3
	PROJECT NO. : BAGOONG LUPUMAN SCHOOL BUILDING TYPE II	PROJECT TITLE : BAGOONG LUPUMAN SCHOOL BUILDING TYPE II	CLIENT : DEPARTMENT OF EDUCATION DepEd	SHEET NO. : A-3				


1 SECTIONAL ELEVATION
 SCALE: 1/200



2 DOOR & WINDOW SCHEDULES
 SCALE: 1/500

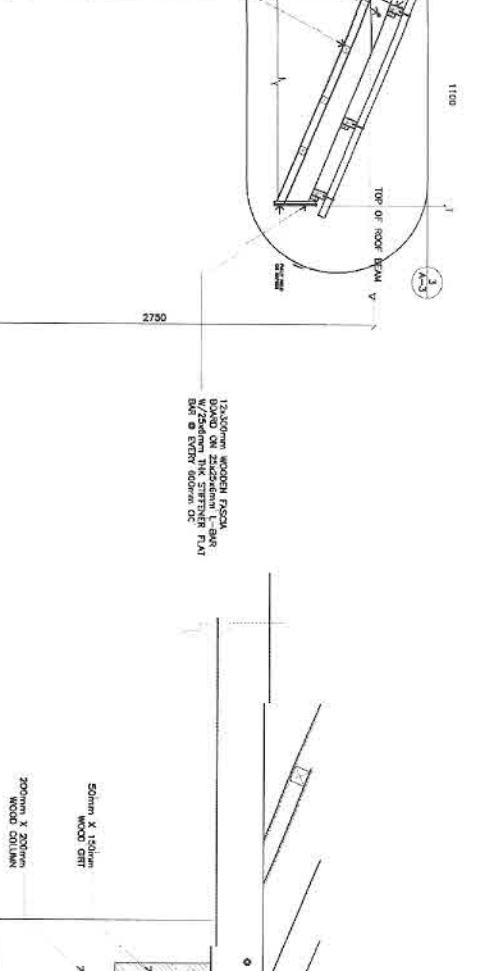

3 RAFTER CONNECTION DETAIL
 SCALE: 1/200

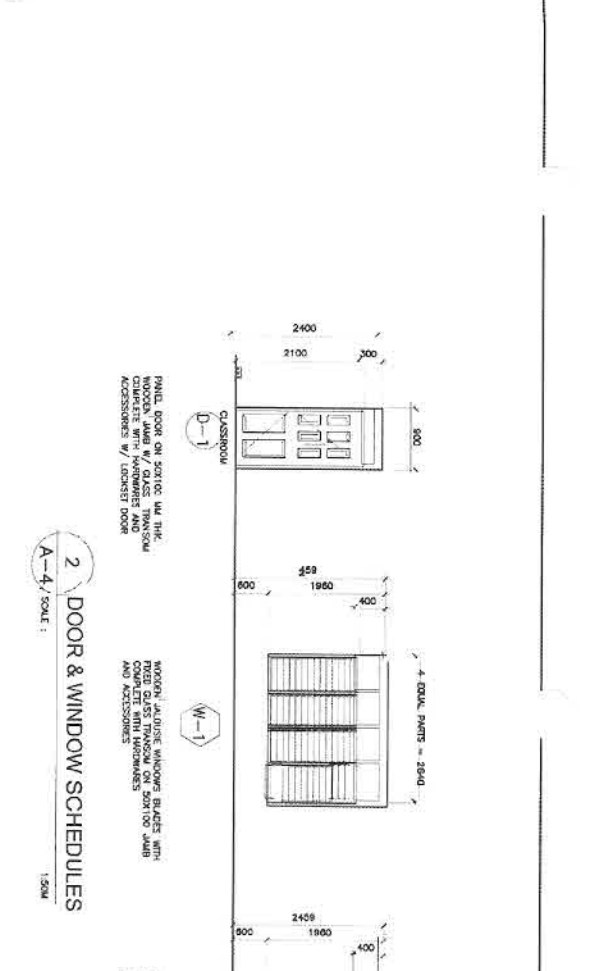

DRAWN BY :
 JOHANE T. NOLANO
 Draft Project Engineer

CHECKED BY :
 ENGR. JIMMY J. BANCIA
 PRC Registered Engineer

RECOMMENDED APPROVAL :
 BEATRIZ C. LUCERO, D.
 School Chief

APPROVED BY :
 VERONICA C. ZARANTIA, Ed. D., CESO V
 School Division Superintendent

PROJECT TITLE :
 BAGONG LIPUNAN SCHOOL BUILDING TYPE II

PROJECT CODE :
 BLSB II - OMS

SHEET NO. :
 DEPARTMENT OF EDUCATION
 DepEd
 TRUSS DETAIL

SHEET NO. :
 A-5
 5

1 TRUSS DETAIL
 A-5 SCALE : 1/200

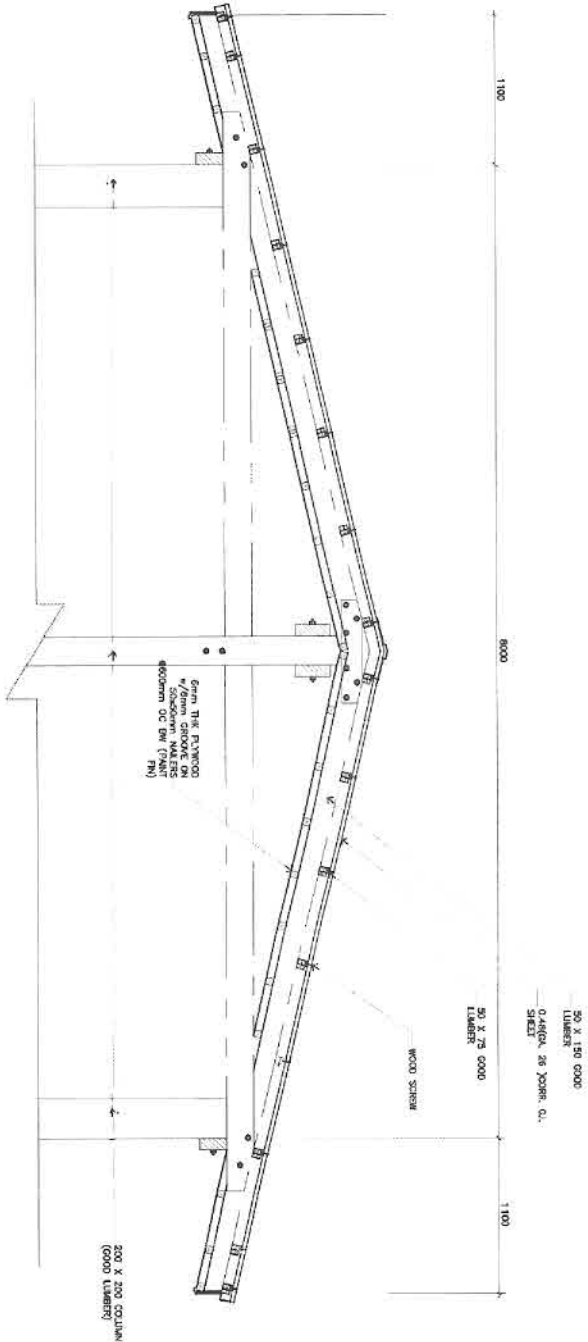


TABLE OF CONTENTS

REPUBLIC OF THE PHILIPPINES
OFFICE OF THE CITY/MUNICIPAL
ENGINEER/BUILDING OFFICIAL

DISTRICT/MUNICIPALITY

LAND USE & ZONING

- ARCHITECTURAL**
- A-1 PERSPECTIVE VIEW, TABLE OF CONTENTS
 - A-2 FLOOR PLAN, FRONT & RIGHT SIDE ELEVATIONS, REAR ELEVATION
 - A-3 CROSS SECTION, LONGITUDINAL SECTION, REFLECTED CEILING PLAN, ROOF PLAN
 - A-4 CEILING PLAN, SECTION DETAIL, TYPICAL D.C. VENT SECTION DETAIL, TYPICAL VENT DETAIL, PERSPECTIVE
 - A-5 SECTION ELEVATION, DOORS AND WINDOWS, RAFTER CONNECTION DETAIL
 - A-6 TRUSS DETAIL

LINE & GRADE

ARCHITECTURAL

- STRUCTURAL**
- S-1 FOUNDATION PLAN, ROOF FRAMING PLAN

STRUCTURAL

ELECTRICAL


SANITARY

SANITARY

ELECTRICAL

OTHERS

MECHANICAL

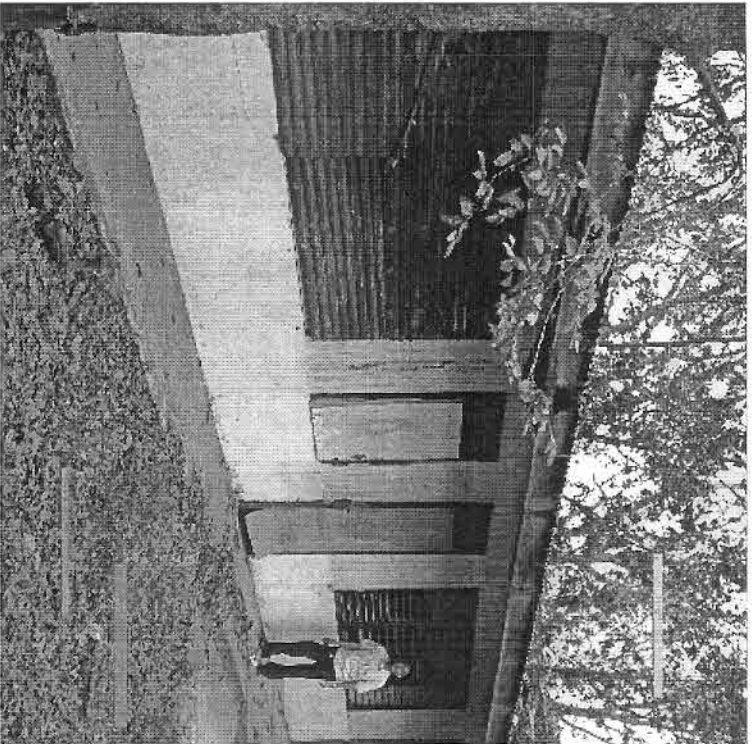

1 PERSPECTIVE VIEW
A-1 SCALE

<p>REPUBLIC OF THE PHILIPPINES</p> <p>DepEd</p> <p>DEPARTMENT OF EDUCATION DIVISION OFFICE - BULACAN</p> <p>REGIONAL OFFICE - CALABARZON MARIKINA AVENUE, PASIG CITY</p>		<p>DATE: 07/11/2024</p> <p>LORENTE T. MOJANGO Lead Project Engineer</p>	<p>DESIGNED BY: ENGR. JEROME T. MANCHA PROJ. ENGINEER</p>	<p>REGULATORY APPROVAL: BEATRIZ C. LUCAS, D. SCHOOL DIVISION SUPERVISOR</p>	<p>APPROVED BY: VERONICA C. ZAPANTA, Ed. D., CESO V SCHOOL DIVISION SUPERVISOR</p>	<p>PROJECT TITLE: BAGONG LIPUNAN SCHOOL BUILDING TYPE II</p>	<p>PROJECT CODE: BLSB II - MPSS</p>	<p>OWNER: DEPARTMENT OF EDUCATION DepEd</p>	<p>SHEET NO.: A-1</p>
								<p>SHEET COMMENTS: PRELIMINARY SITE DEVELOPMENT PLAN, TABLE OF CONTENTS</p>	<p>6</p>

