



Republic of the Philippines
City of Tagbilaran
City Hall, Tagbilaran City, 6300 Bohol

REQUEST FOR QUOTATION
Procurement of INFRA
[Fabrication of Steel Dog Cage]

The City Government of Tagbilaran, through the Continuing Appropriation, intends to apply the sum of Two Hundred Eighty Nine Thousand Nine Hundred Twenty Seven Pesos and Thirty Three Centavos (Php289,927.33) being the Approved Budget for the Contract (ABC) to payments under the contract for Quotation No. 1811-433. Quotations from suppliers received in excess of the ABC shall be automatically rejected.

The City Government of Tagbilaran now invites suppliers to quote for **1 lot Fabrication of Steel Dog Cage with Concrete Platform (see attached drawings)** for the **City Agri/Vet, Tagbilaran City**. Work may commence not later than 7 Calendar Days from receipt of Notice to Proceed to Complete is within 30 Calendar Days. Contractors should have completed, within 24 months from the date of submission and receipt of quotations, a contract similar to the Project. The description of an eligible supplier is contained in the Bidding Documents, particularly, in Section 11, Instruction to Bidders.

Quotation for INFRA will be conducted through open competitive procedures as specified in the Implementing Rules and Regulations (IRR) of Republic Act (RA) 9184, otherwise known as the "Government Procurement Reform Act".

Quotation for the INFRA is open to all interested contractors, whether local or foreign, subject to the conditions for eligibility provided in the IRR of RA 9184.

Interested contractors may obtain further information from the City Government of Tagbilaran at the address given below during 8:00 AM - 5:00 PM Monday to Friday only except holidays.


A set of Request for Quotation be purchased by interested Contractors on November 21 - 28, 2018 from the address below and upon payment of a non-refundable fee in the amount of **P150.00**.

Quotations must be delivered to the address below on or before November 28, 2018 at 5:00 PM.


Request for Quotations will be opened and the lowest quotation for the infra will be awarded the supply of the infra to be procured at the BAC Office, CEO, Tagbilaran City. Late quotations shall not be accepted.

The City Government of Tagbilaran reserves the right to accept or reject any quotations, to annul the awarding process and to reject all quotations at any time prior to contract award, without thereby incurring any liability to the affected suppliers.


CATHELYN O. TORREMOCHA
BAC Chairman

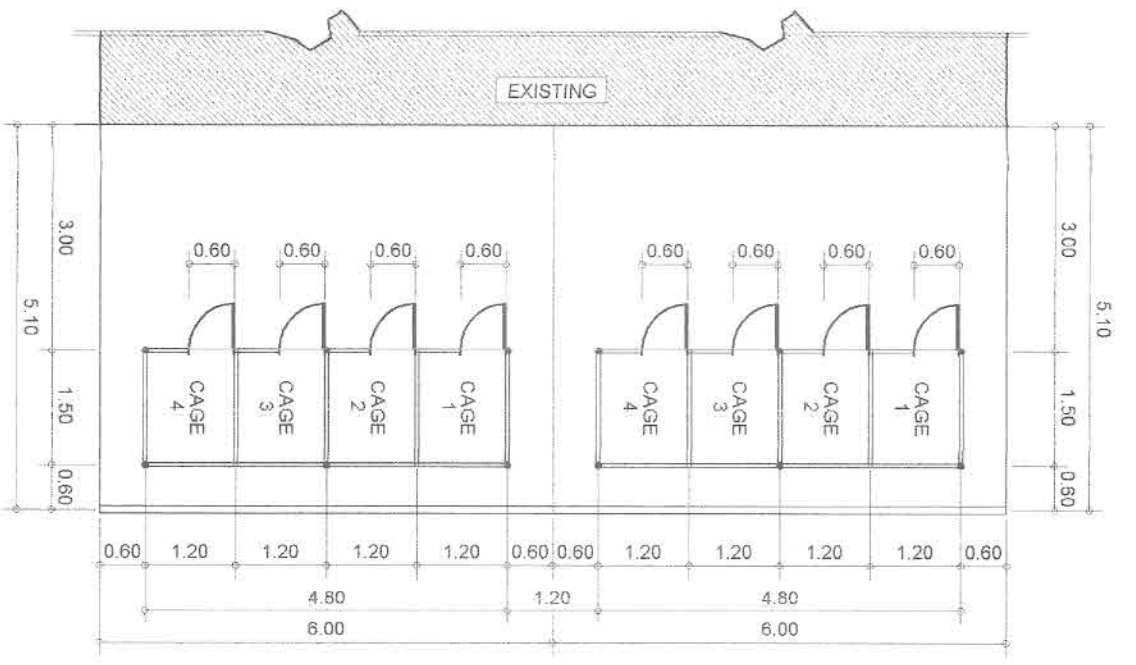

SITE DEVELOPMENT PLAN
SCALE: 1:100M

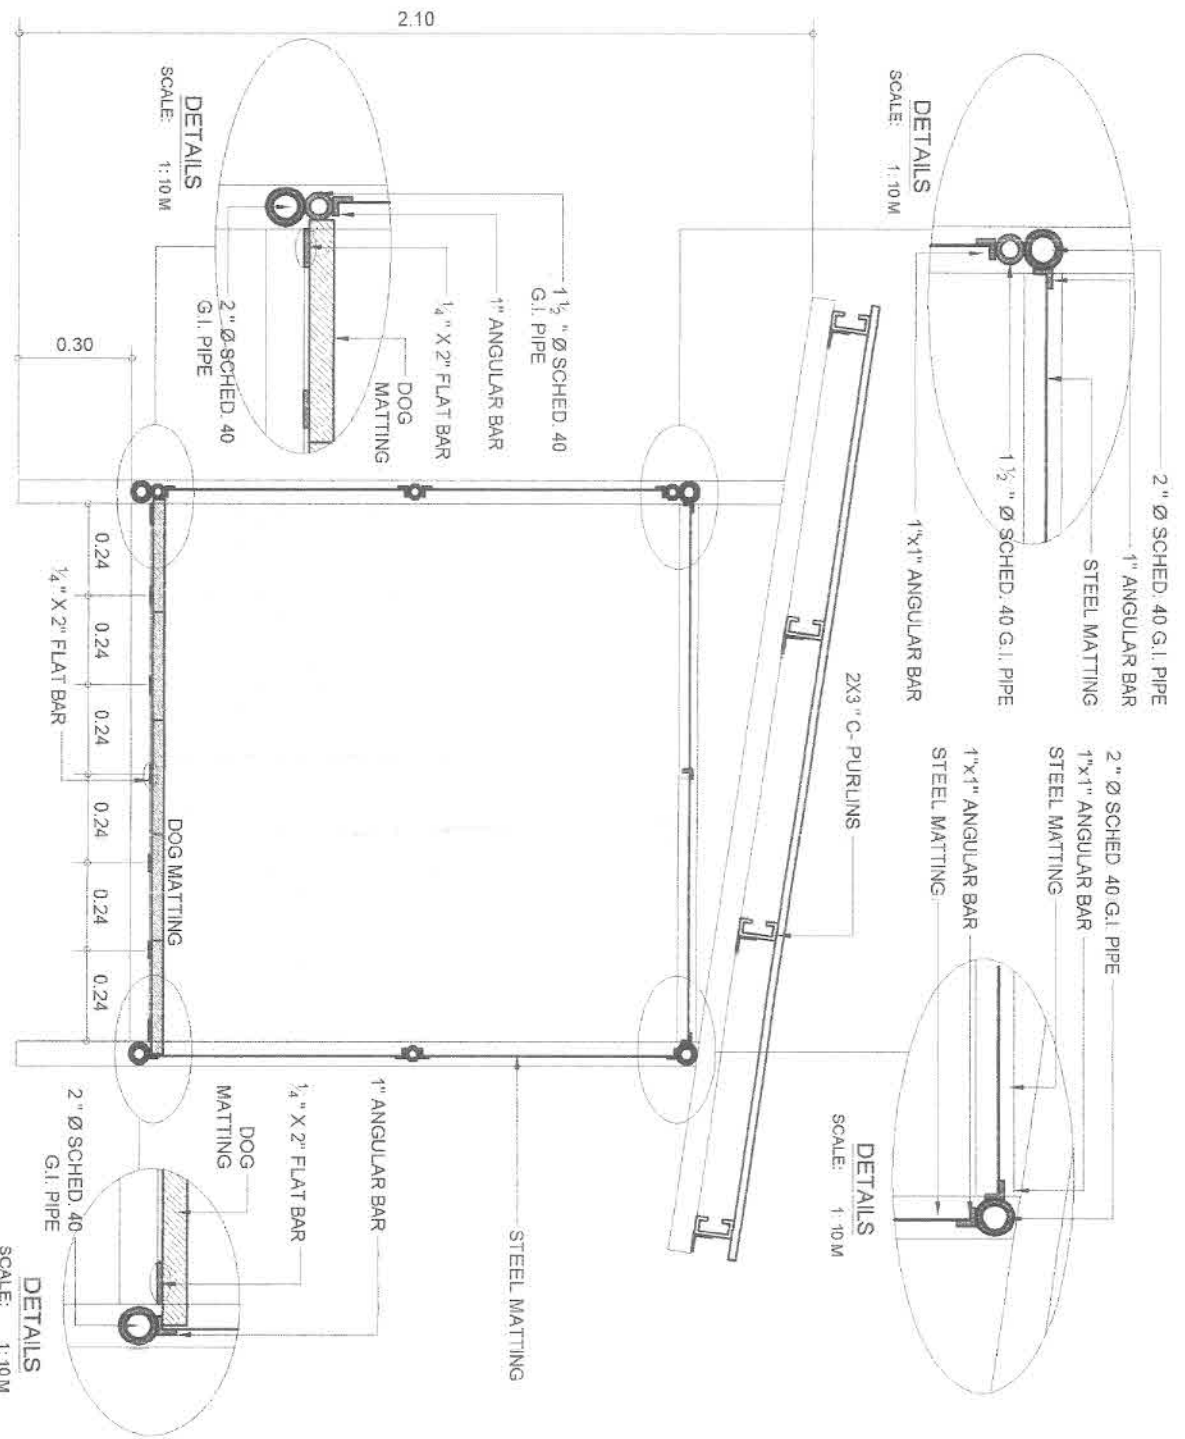

CROSS SECTION
SCALE: 1:20M

REPUBLIC OF THE PHILIPPINES
CITY OF TAGBILARAN
CITY GOV'T OF TAGBILARAN
OFFICE OF THE CITY ENGINEER

PROJECT TITLE
**PROPOSED DOG POUND 2- UNITS
(DOG CAGE)**
LOCATION: CITY VETERINARIAN OFFICE, TIPAY TAGBILARAN CITY

PREPARED BY
[Signature]
ROMMEL B. MONTON
DRAFTSMAN

CHECKED BY
[Signature]
RAUL ZAMORA ROMO
ARCHITECT

SUBMITTED/RECOMMENDED
[Signature]
REODORO P. VISTOQUE
CITY ENGR.

APPROVED
[Signature]
JOHN GESSNEL L. YAP
CITY ENGINEER

SHEET NO
2