



Republic of the Philippines  
City of Tagbilaran  
City Hall, Tagbilaran City, 6300 Bohol

## REQUEST FOR QUOTATION

### Procurement of Goods [Supply and Installation of LED LAMP for Upgrading of Electrical Lighting at Tagbilaran City Central Public Market]

The City Government of Tagbilaran, through the Appropriation Ordinance No. 17-08 for FY 2018, intends to apply the sum of Five Hundred Thirty Eight Thousand Five Hundred Eleven Pesos and Seventy Five Centavos only (Php538,511.75) being the Approved Budget for the Contract (ABC) to payments under the contract for Quotation No. 1811-442. Quotations from suppliers received in excess of the ABC shall be automatically rejected.

The City Government of Tagbilaran now invites suppliers to quote for **1 lot Supply and Installation of LED LAMP for Upgrading of Electrical Lighting at Tagbilaran City Central Public Market** for the **Eco. Ent., Tagbilaran City**. Delivery of the Goods is required within **40 Calendar Days** after receipt of Purchase Order. Suppliers should have completed, within 24 months from the date of submission and receipt of quotations, a contract similar to the Project. The description of an eligible supplier is contained in the Bidding Documents, particularly, in Section 11, Instruction to Bidders.

Quotation for Goods will be conducted through open competitive procedures as specified in the Implementing Rules and Regulations (IRR) of Republic Act (RA) 9184, otherwise known as the "Government Procurement Reform Act".

Quotation for the Goods is open to all interested suppliers, whether local or foreign, subject to the conditions for eligibility provided in the IRR of RA 9184.

Interested suppliers may obtain further information from the City Government of Tagbilaran at the address given below during 8:00 AM - 5:00 PM Monday to Friday only except holidays.

A set of Request for Quotation be purchased by interested Suppliers on November 28 – December 5, 2018 from the address below and upon payment of a non-refundable fee in the amount of **P150.00**.

Quotations must be delivered to the address below on or before **December 5, 2018 at 5:00 PM**.

Request for Quotations will be opened and the lowest quotation for the goods will be awarded the supply of the goods to be procured at the BAC Office, CEO, Tagbilaran City. Late quotations shall not be accepted.


The City Government of Tagbilaran reserves the right to accept or reject any quotations, to annul the awarding process and to reject all quotations at any time prior to contract award, without thereby incurring any liability to the affected suppliers.

  
CATHELYN O. TORREMOCHA  
BAC Chairman

Company Name: \_\_\_\_\_  
 Address : \_\_\_\_\_

**REQUEST FOR QUOTATION**

Please quote your lowest price on the item/s listed below, subject to the General Conditions on the last page, stating the shortest time of delivery and submit your quotation duly signed by your representative not later than **December 5, 2018 at 5:00 PM.**

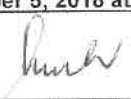  
 \_\_\_\_\_  
**CATHELYN O. TORREMOCHA**  
 Procurement Officer

- NOTE: 1 ALL ENTRIES MUST BE TYPEWRITTEN IF POSSIBLE  
 2 QUOTATIONS WITH ERASURES WILL BE DULY INITIALLED  
 3 DELIVERY PERIOD WITHIN **40 Calendar Days** AFTER RECEIPT OF P.O.  
 4 WARRANTY SHALL BE FOR A PERIOD OF SIX (6) MONTHS FOR SUPPLIES & MATERIALS, ONE (1) YEAR FOR  
 EQUIPMENT, FROM DATE OF ACCEPTANCE BY THE PROCURING ENTITY  
 5 PRICE VALIDITY SHALL BE FOR A PERIOD OF **60 CALENDAR DAYS**  
 6 **OMNIBUS STATEMENT, VALID MAYOR'S PERMIT, BIR CERTIFICATE OF REGISTRATION, CURRENT**  
**INCOME TAX RETURN and VALID PHILGEPS REGISTRATION CERTIFICATE (Platinum)** SHALL BE  
 ATTACHED UPON SUBMISSION OF THE QUOTATION  
 7 SUBJECT TO SUBMISSION OF LEGAL DOCUMENTS FOR THE DETERMINATION OF TECHNICAL, LEGAL, AND FINANCIAL  
 CAPABILITY OF SUPPLIER  
 8 SUBJECT TO REVIEW BY THE COMMISSION ON AUDIT AND IF EVER FOUND TO BE OVERPRICED, YOU ARE BOUND TO  
 REFUND THE AMOUNT SAID TO BE EXCESSIVE.


ITEM NO.	ITEM AND DESCRIPTION	BRAND	QTY	UNIT	UNIT Price	TOTAL COST
1	Supply and Installation of LED LAMP for Upgrading of Electrical Lighting at Tagbilaran City Central Public Market		1	lot		
	<i>Materials:</i> 54 pcs. LED Lamp - 100watt, 230volts 60Hz, flood light type					
	12 pcs. LED Lamp - 70watt, 230volts 60Hz, flood light type					
	4 rolls PDX Wire #12 AWG					
	6 rolls PDX Wire #14 AWG					
	15 pcs. Motor Push Button Switch 15 amps					
	5 kls. Tire Wire					
	20 pcs. PVC Junction Box					
	10 rolls Electric Tape - big					
	500 pcs. Plastic Cable Tire Wire 3/8" x 10"					
	150 pcs. Bolt with Nut and Washer 1/4" x 1 1/2"					
	5 pcs. Metal Drillbit 1/4"					
	****see attached drawings***					
	XX					
	<b>TOTAL</b>					

Delivery Period : \_\_\_\_\_  
 Warranty : \_\_\_\_\_  
 Price Validity : \_\_\_\_\_

After having carefully read and accepted your General Condition, I/We quote you on the item at prices noted above.


Signature Over Printed Name  
 Tel. No. : \_\_\_\_\_  
 Cell No. : \_\_\_\_\_  
 Email Add. : \_\_\_\_\_  
 Date : \_\_\_\_\_

32 PCS. LED LAMP FLOOD LIGHTH TYPE 100 WATTS  
 12 PCS. LED LAMP FLOOD LIGHTH TYPE 70 WATTS

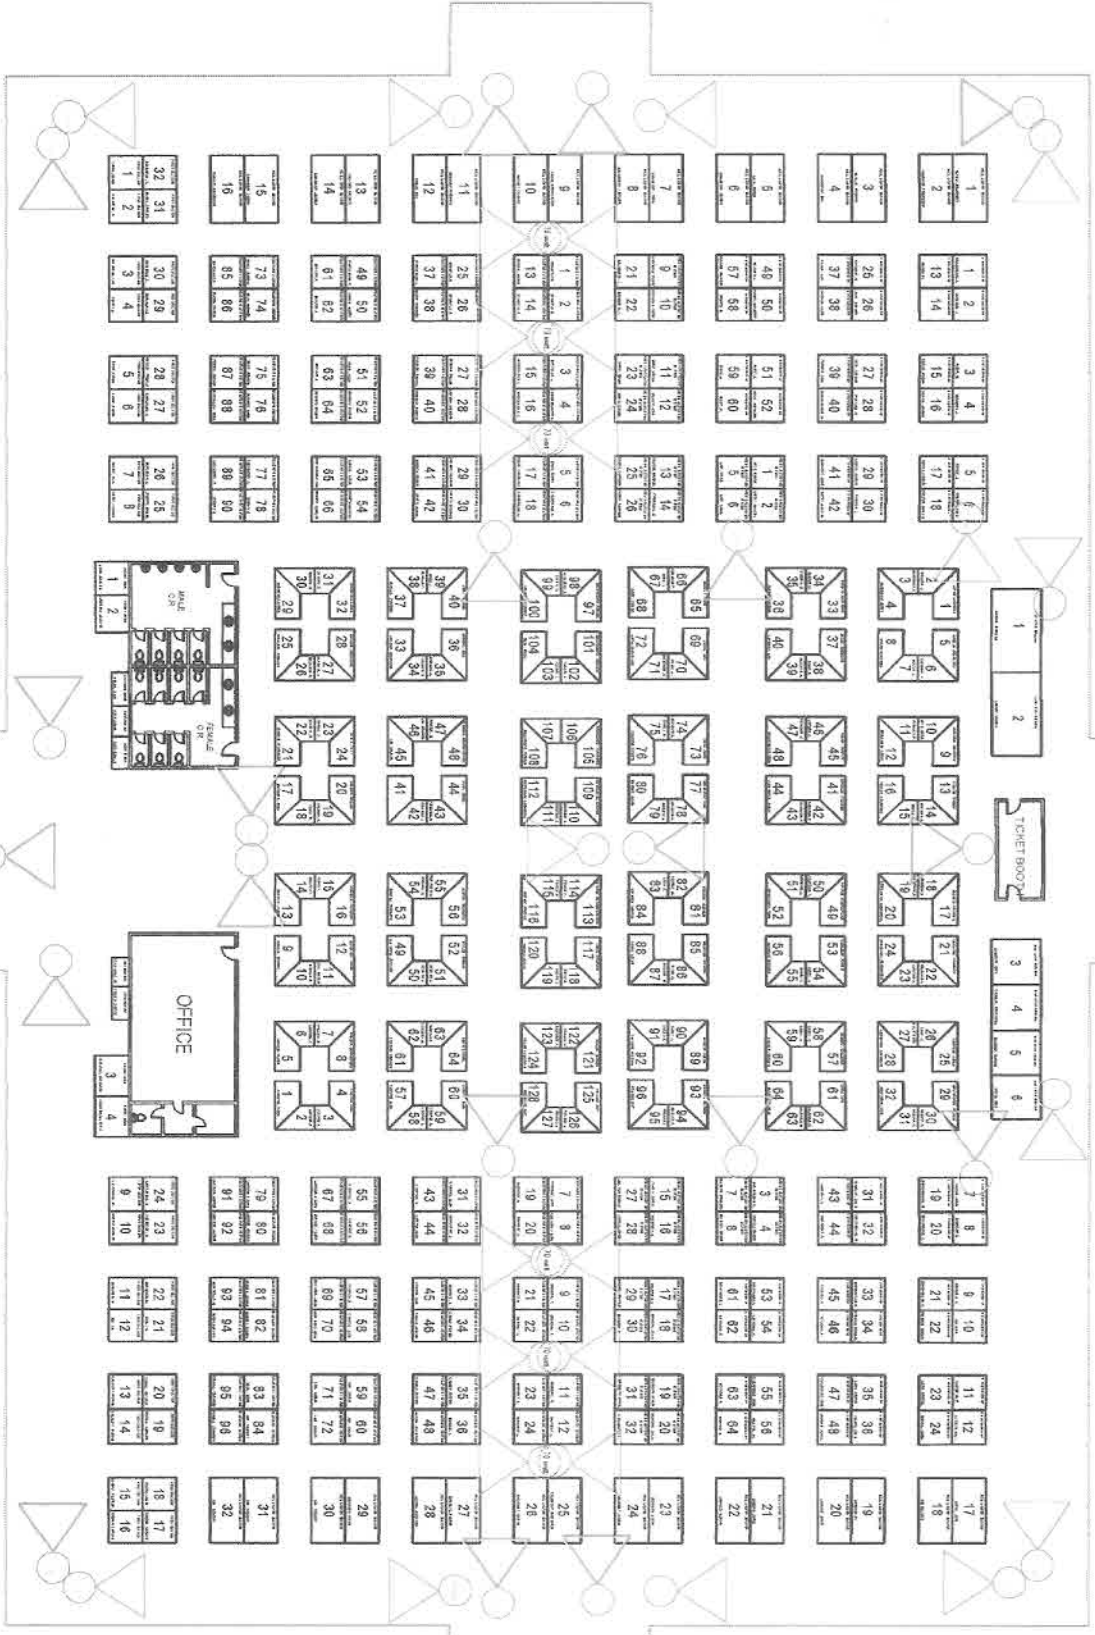

REPUBLIC OF THE PHILIPPINES <b>CITY GOVT OF TAGBILARAN</b> OFFICE OF THE CITY ECONOMIC ENTERPRISES CITY OF TAGBILARAN		<b>TITLE</b> <b>UPGRADING ELECTRICAL LIGHTING</b>		<b>PREPARED BY:</b> EBRENS AGUIS ENGINEER II		<b>CHECKED BY:</b> PEDRINO D. BESA JR. MARKET SPE. IALST III		<b>SUBMITTED:</b> BEBIANO M. INTING CEE HEAD		<b>APPROVED:</b> JOHN GEENNEL L. YAP CITY MAYOR		<b>SHEET NO.:</b> 1
--	--	--	--	--	--	--	--	--	--	---	--	------------------------

22 PCS. LED LAMP FLOOD LIGHT TYPE 100 WATTS

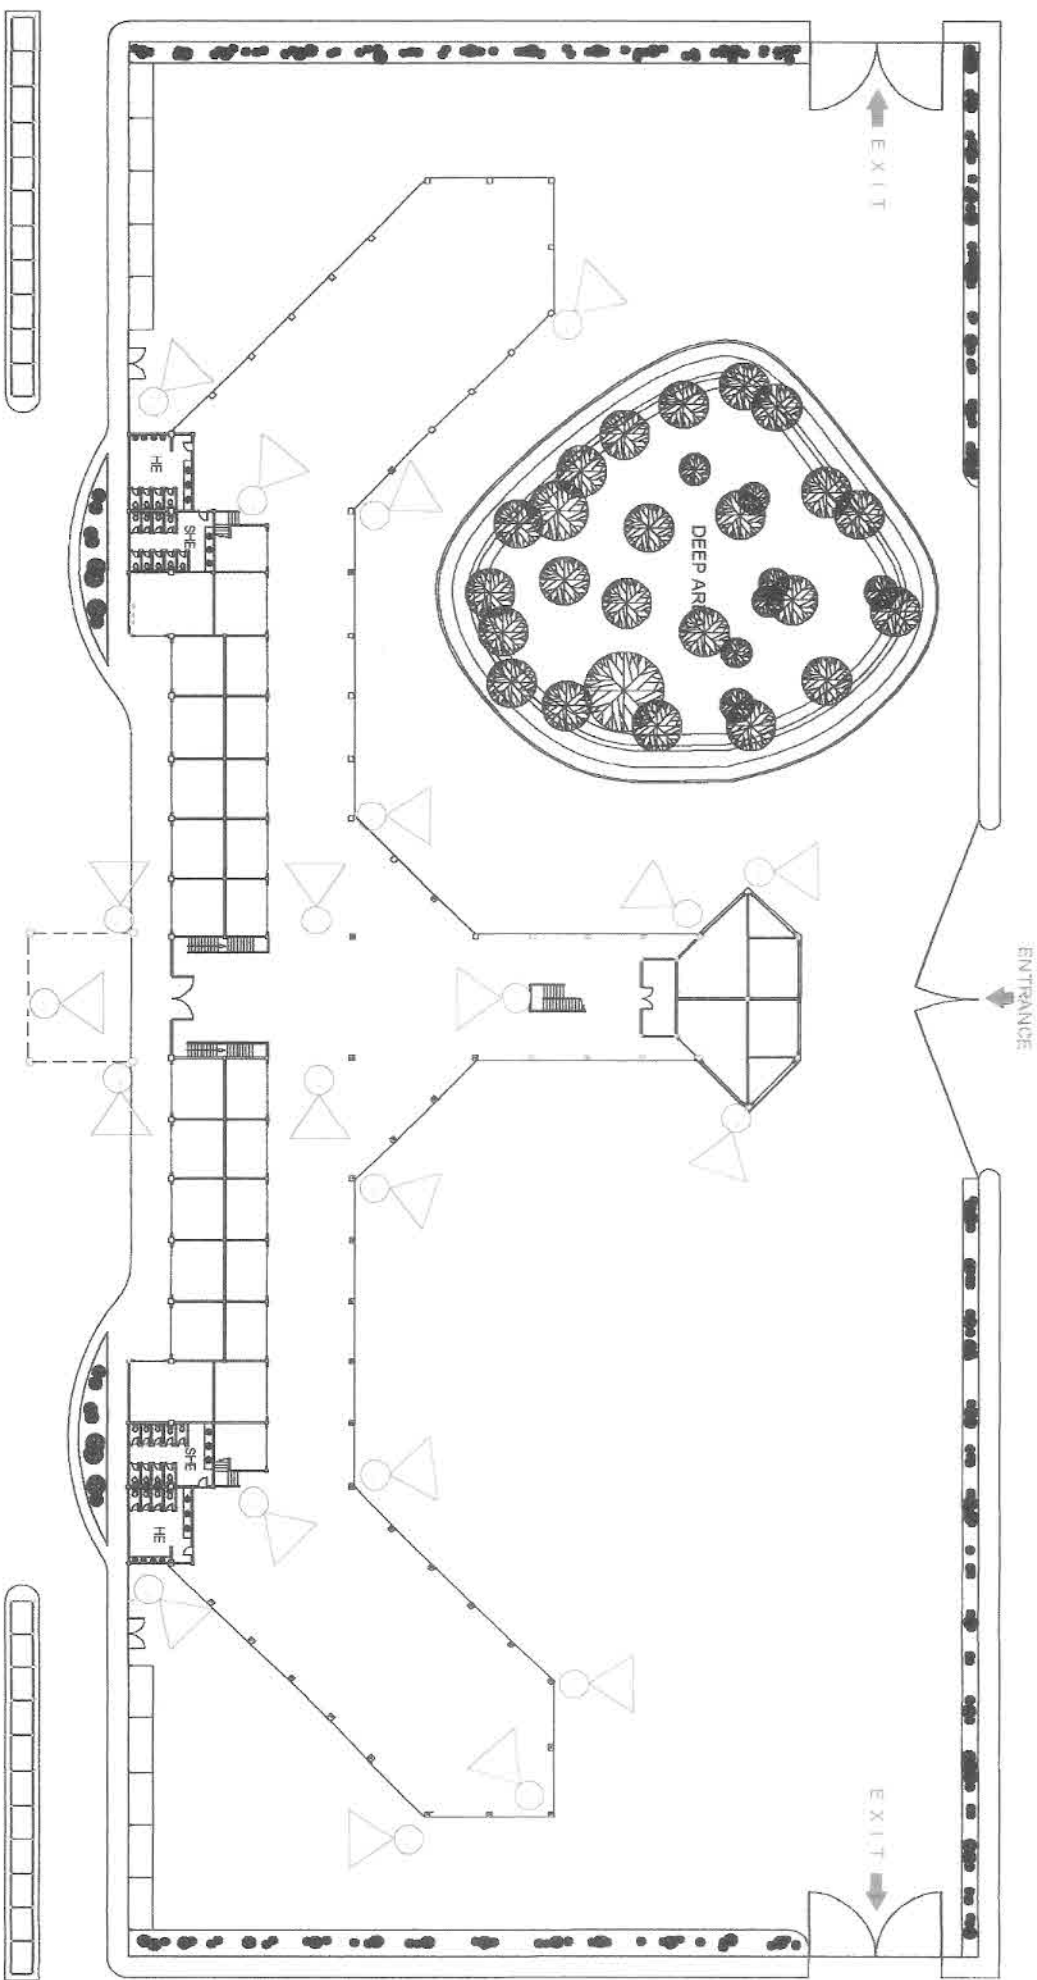

REPUBLIC OF THE PHILIPPINES  
**CITY GOV'T OF TAGBILARAN**  
 OFFICE OF THE CITY ECONOMIC ENTERPRISES  
 CITY OF TAGBILARAN

TITLE:  
**UPGRADING ELECTRICAL LIGHTING**  
 LOCATION:  
 TAGBILARAN CITY INTEGRATED BUS TERMINAL, DAMPAS, DISTRICT

PREPARED BY:  
*[Signature]*  
**ERREN S. UGUIS**  
 ENGINEER I

CHECKED BY:  
*[Signature]*  
**PEDRINO L. MESA JR.**  
 MARKET SPECIALIST III

SUBMITTED BY:  
*[Signature]*  
**BEBIANO M. INTING**  
 CEE HEAD

APPROVED:  
*[Signature]*  
**JOHN G. SNELL, JR.**  
 CITY MAJOR

SHEET NO.:  
**2**