



Republic of the Philippines
City of Tagbilaran
City Hall, Tagbilaran City, 6300 Bohol

REQUEST FOR QUOTATION
Procurement of INFRA
[Proposed Vermi Pond/Bin]

The City Government of Tagbilaran, through the TRUST FUND (NAPC), intends to apply the sum of One Hundred Ninety Eight Thousand Three Hundred Fifty Nine Pesos and Twenty Eight Centavos (Php198,359.28) being the Approved Budget for the Contract (ABC) to payments under the contract for Quotation No. 1812-457. Quotations from suppliers received in excess of the ABC shall be automatically rejected.

The City Government of Tagbilaran now invites suppliers to quote for **Proposed 8 Units Vermi Pond/Bin: ITEM I – Excavation: 8.40m³; ITEM II – Concrete Works: 10.50m³; ITEM III – Masonry Works (with cement plaster): 18.00m³** for the CEO, Tagbilaran City. Work may commence not later than 7 Calendar Days from receipt of Notice to Proceed to Complete is within 60 Calendar Days. Contractors should have completed, within 24 months from the date of submission and receipt of quotations, a contract similar to the Project. The description of an eligible supplier is contained in the Bidding Documents, particularly, in Section 11, Instruction to Bidders.

Quotation for INFRA will be conducted through open competitive procedures as specified in the Implementing Rules and Regulations (IRR) of Republic Act (RA) 9184, otherwise known as the "Government Procurement Reform Act".

Quotation for the INFRA is open to all interested contractors, whether local or foreign, subject to the conditions for eligibility provided in the IRR of RA 9184.

Interested contractors may obtain further information from the City Government of Tagbilaran at the address given below during 8:00 AM - 5:00 PM Monday to Friday only except holidays.

A set of Request for Quotation be purchased by interested Contractors on December 5 - 12, 2018 from the address below and upon payment of a non-refundable fee in the amount of **P150.00**.

Quotations must be delivered to the address below on or before December 12, 2018 at 5:00 PM.

Request for Quotations will be opened and the lowest quotation for the infra will be awarded the supply of the infra to be procured at the BAC Office, CEO, Tagbilaran City. Late quotations shall not be accepted.

The City Government of Tagbilaran reserves the right to accept or reject any quotations, to annul the awarding process and to reject all quotations at any time prior to contract award, without thereby incurring any liability to the affected suppliers.


CATHELYN O. TORREMOCHA
BAC Chairman

City Government of Tagbilaran
 Standard Form Number : SF-INFRA
 Revised on: May 24, 2004
 Standard Form Title: Request for Quotation

PR NO. 18-12-656
 Procurement of INFRA
Proposed Vermi Pond/Bin
 Office: City Agri/Vet
 ABC: P198,359.28
 Date: December 3, 2018
 Quotation No. 1812-457

Company Name: _____
 Address : _____

REQUEST FOR QUOTATION

Please quote your lowest price on the item/s listed below, subject to the General Conditions on the last page, stating the shortest time of delivery and submit your quotation duly signed by your representative not later than December 12, 2018 at 5:00 PM.



CATHELYN O. TORREMOCHA
 Procurement Officer

- NOTE: 1 ALL ENTRIES MUST BE TYPEWRITTEN IF POSSIBLE
 2 QUOTATIONS WITH ERASURES WILL BE DULY INITIALED
 3 WORK MAY COMMENCE NOT LATER THAN 7 CALENDAR DAYS FROM RECEIPT OF P.O.
 4 CALENDAR DAYS TO COMPLETE IS 60 Calendar Days
 5 WARRANTY OF THE PROJECT MUST CONFORM AS REQUIRED PER REVISED IRR SEC. 62.2 OF R.A. 9184
 6 PRICE VALIDITY SHALL BE FOR A PERIOD OF 60 CALENDAR DAYS
PCAB LICENSE, OMNIBUS STATEMENT, VALID MAYOR'S PERMIT, BIR CERTIFICATE OF REGISTRATION, CURRENT INCOME TAX RETURN AND VALID PHILGEPS REGISTRATION CERTIFICATE (Platinum) SHALL
 BE ATTACHED UPON SUBMISSION OF THE QUOTATION
 7 SUBJECT TO SUBMISSION OF LEGAL DOCUMENTS FOR THE DETERMINATION OF TECHNICAL, LEGAL, AND FINANCIAL CAPABILITY OF SUPPLIER
 8 SUBJECT TO REVIEW BY THE COMMISSION ON AUDIT AND IF EVER FOUND TO BE OVERPRICED, YOU ARE BOUND TO REFUND THE AMOUNT SAID TO BE EXCESSIVE.


ITEM NO.	ITEM AND DESCRIPTION	BRAND	QTY	UNIT	UNIT Price	TOTAL COST
Proposed 8 Units Vermi Ponds/Bin						
1	ITEM I - Excavation		8.40	m ³		
2	ITEM II - Concrete Works		10.50	m ³		
3	ITEM III - Masonry Works (with cement plaster)		18.00	m ³		
*** see attached drawings****						
XX						
TOTAL						

Delivery Period : _____
 Warranty : _____
 Price Validity : _____

After having carefully read and accepted your General Condition, I/We quote you on the item at prices noted above.


Signature Over Printed Name

Tel. No. : _____
 Cell No. : _____
 Email Add. : _____
 Date : _____

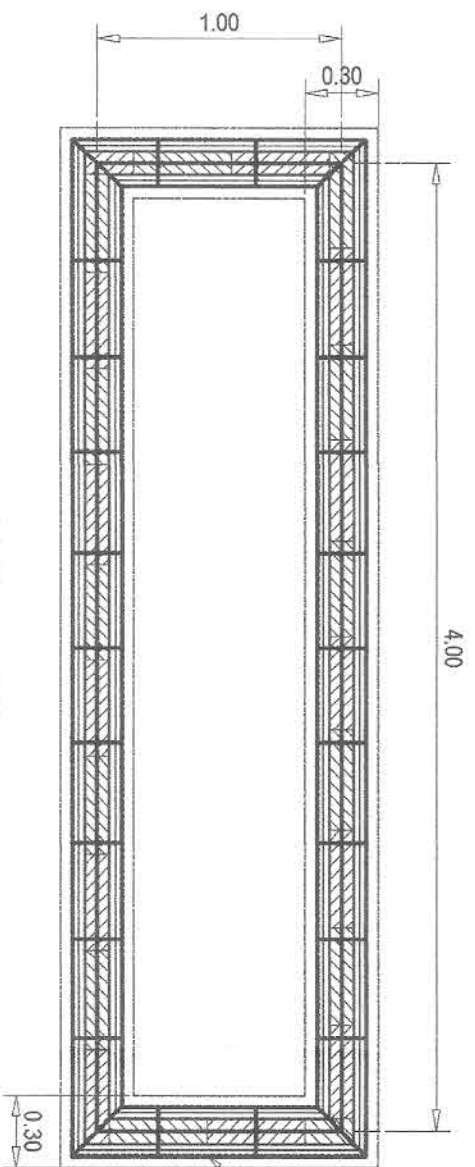


FOUNDATION PLAN
SCALE 1:30

3-10MMØ MATTING BARS

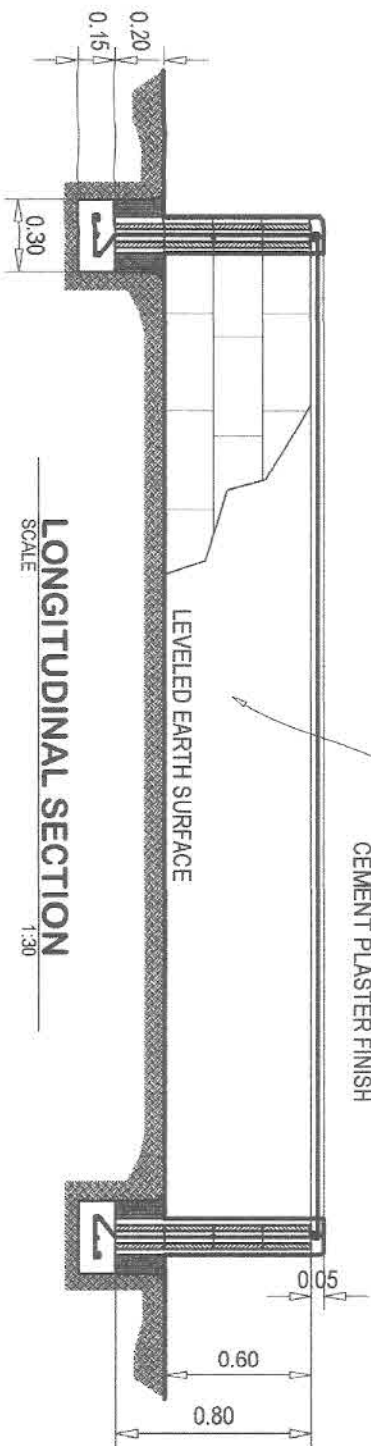

LONGITUDINAL SECTION
SCALE 1:30

100MM THK. CHB W/ 10MMØ
VERT & HOR. BARS SPCD. @
0.40 M.O.C. BOTHWAYS & W/
CEMENT PLASTER FINISH

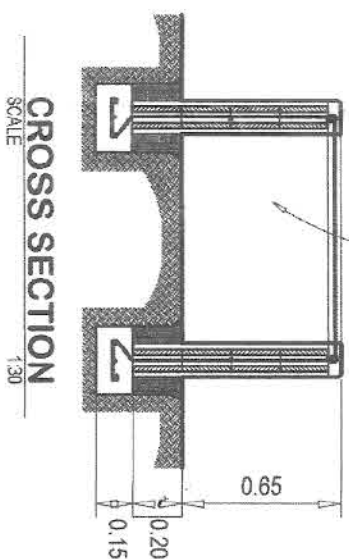

CROSS SECTION
SCALE 1:30

100MM THK. CHB W/ 10MMØ
VERT & HOR. BARS SPCD. @
0.40 M.O.C. BOTHWAYS & W/
CEMENT PLASTER FINISH

REPUBLIC OF THE PHILIPPINES CITY GOVERNMENT OF TAGBILARAN OFFICE OF THE CITY ENGINEER TAGBILARAN CITY		PROJECT TITLE: PROPOSED 8 UNITS VERMI POND / BIN (FOR 8 VARIOUS BARANGAY)		PREPARED BY: RAUL SAMORA ROMO ARCHITECT II		SUBMITTED/RECOMMENDED: TEODORO ESTOQUE O/C - CIVIL ENGINEER		APPROVED: JOHN GEESNELL YAP II CITY MAYOR		SHEET NUMBER 02	
LOCATION: TAGBILARAN CITY											